

A boundary survey in Section 9
Township 10 South, Range 20 East
Alachua County, Florida
For: Produce Terminal
Ordered by Mr. Richard Passink

Legend

- Indicates concrete monument found, no I.D.
- Indicates 3/4" rebar with #2115 cap found
- x — x — Indicates 6' high chain link fence with barbed wire on top.
- (---) Indicates plot and previous survey data.

Surveyor's Notes

1. In the opinion of this surveyor, the perimeter lines as shown hereon represent the location of the boundary lines of the subject property in relation to the description furnished and those existing land corners found to be acceptable by this surveyor.
2. This office has not abstracted this parcel for any recorded claims of title, easements or restrictions. The presence or absence of any such claims are not certified hereon.
3. No above-ground or below-ground utilities or improvements were located except as shown hereon.
4. No bearings were shown hereon due to the absence of said bearings on the original record plat.


Survey X-refs: 213-B2, 213A-B2

Party Chief: P. Dorman date: 11/3/88
Field Book: 252 Page: 64
Computer-Drafter: T. James date: 11/3/88
Drafter: T. James date: 11/4/88

Surveyor's Certificate

I hereby certify to Produce Terminal that this drawing is a true and correct representation of a survey performed under my supervision and complies with the Department of Professional Regulation - Board of Land Surveyors' "Minimum Technical Standards for Land Surveying" as defined in Chapter 21H-6, F.A.C., of the subject property as it existed on November 3, 1988.
Professional Land Surveyor Thomas P. Jackson
Fla. Certificate No. 2492
Date of Signature 11-7-88

Survey No. 8853 0265 00

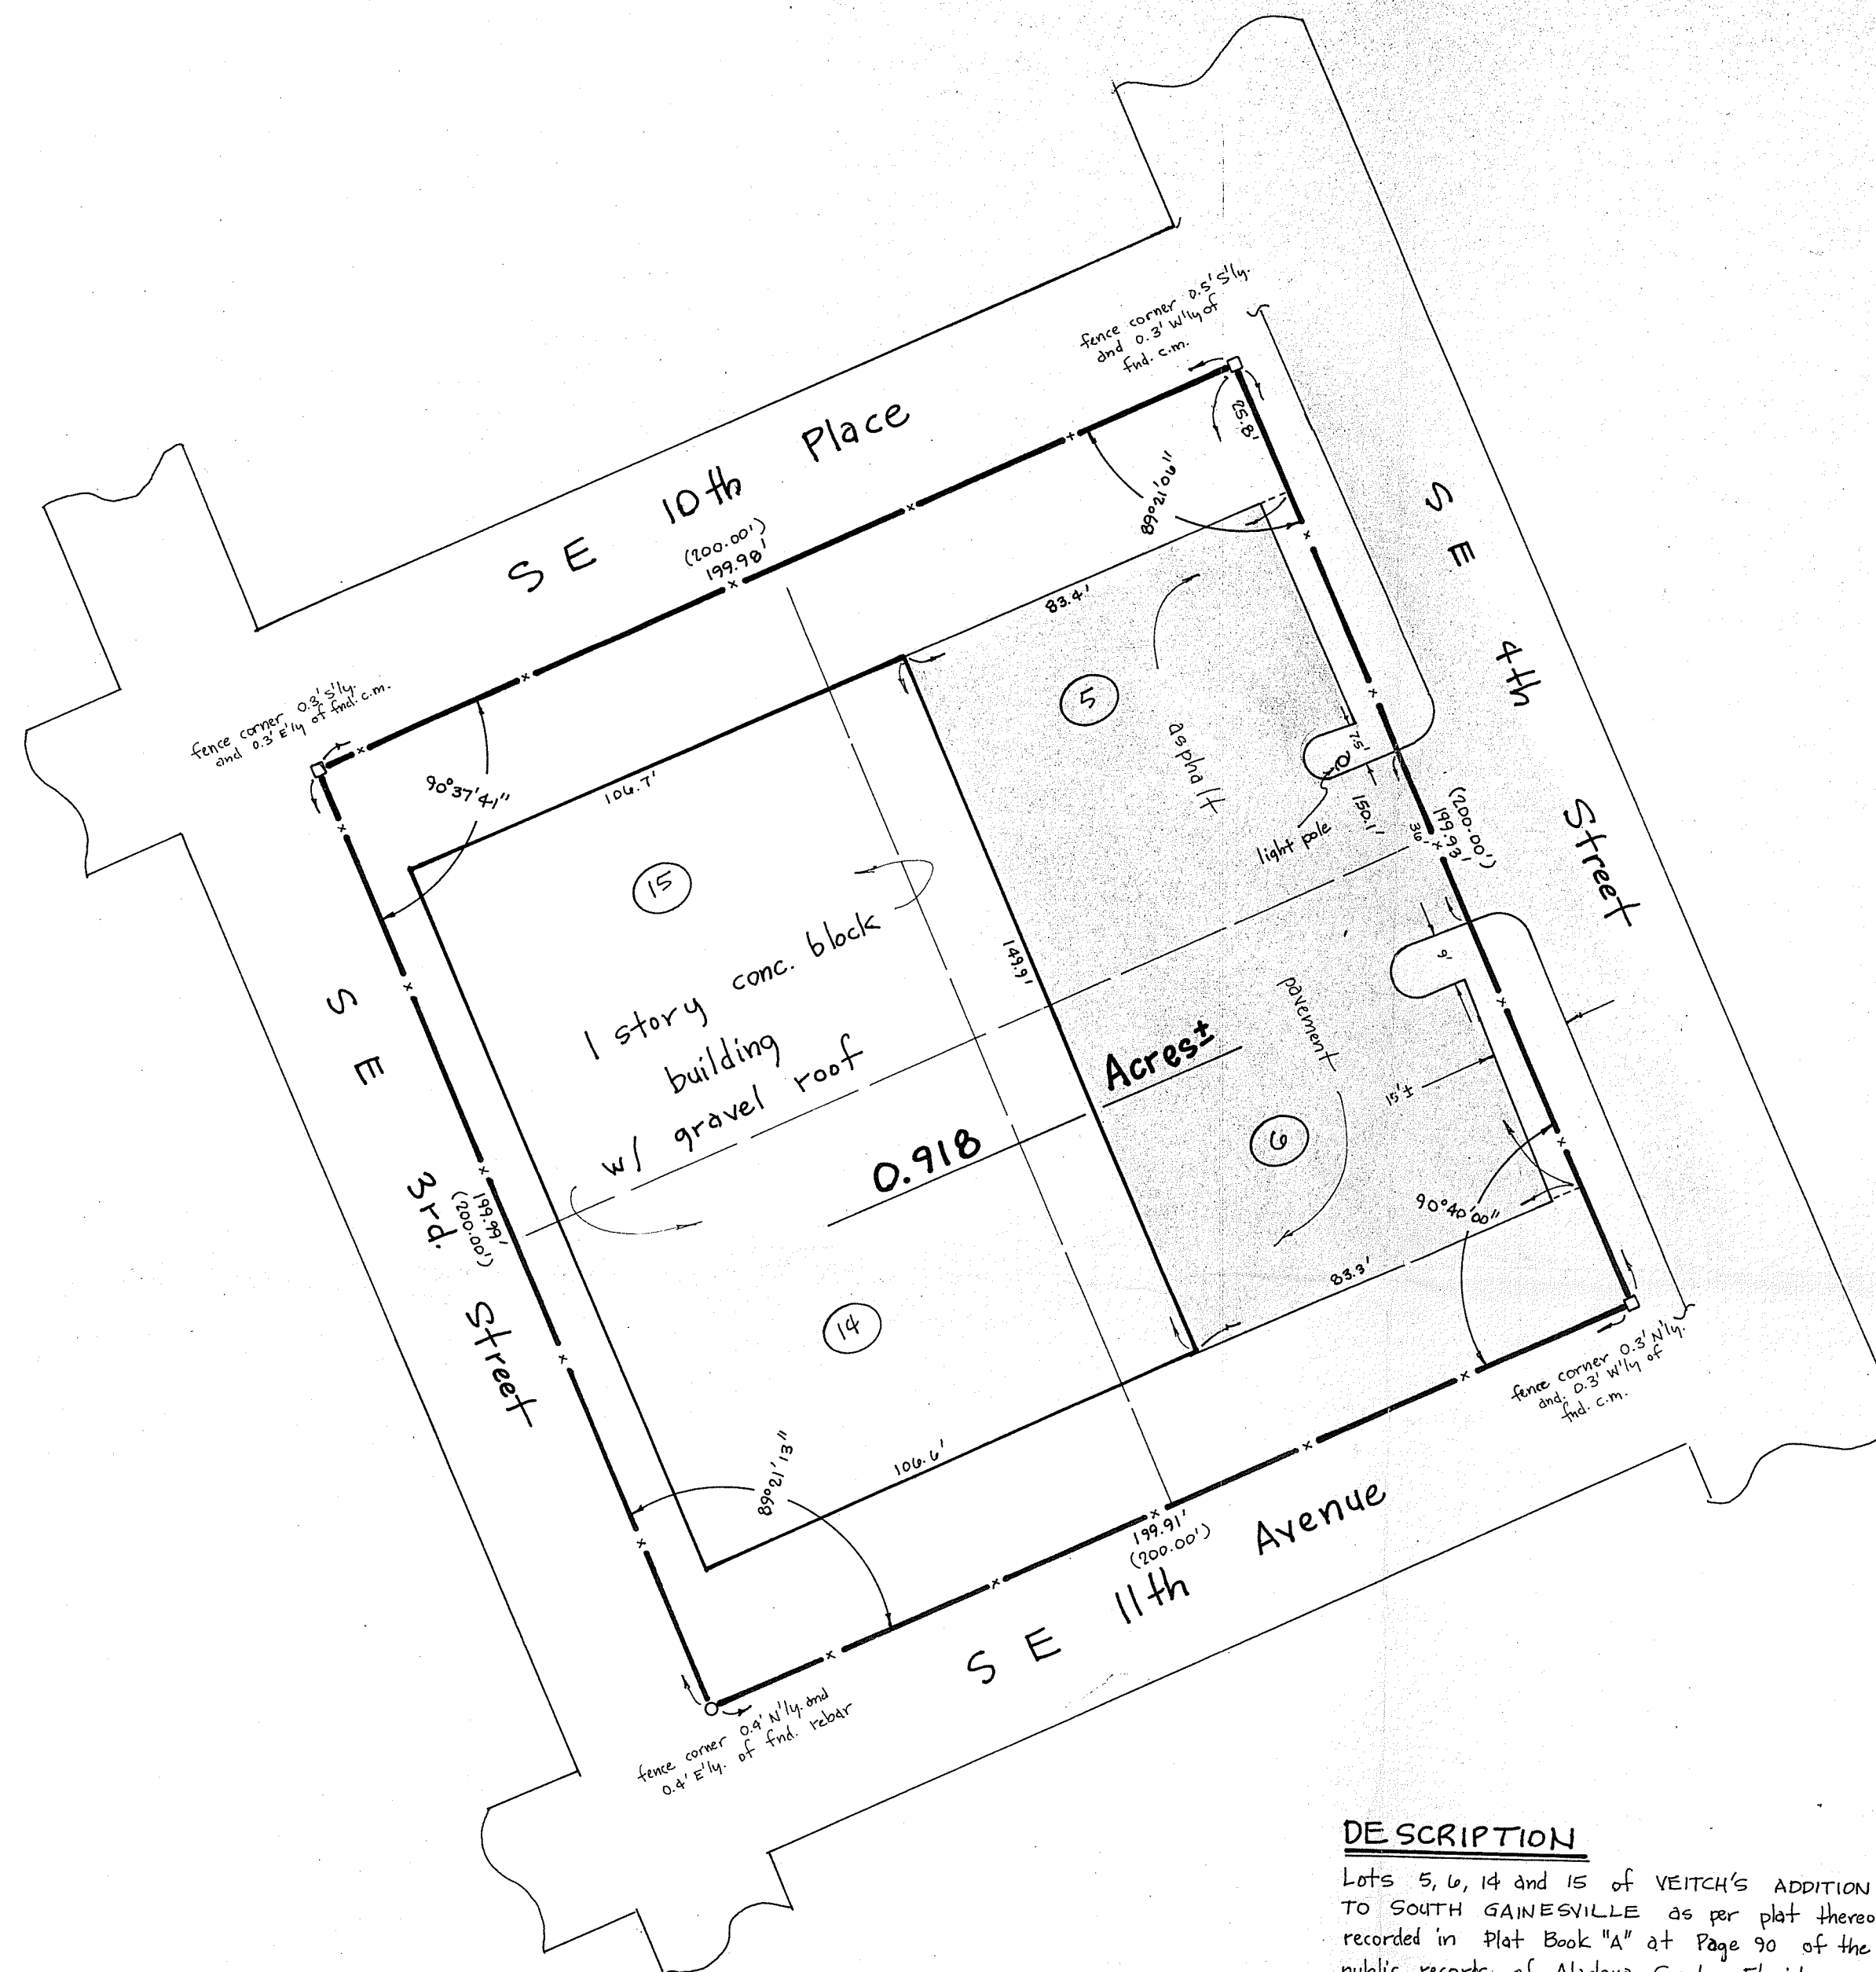

DESCRIPTION

Lots 5, 6, 14 and 15 of VEITCH'S ADDITION TO SOUTH GAINESVILLE as per plat thereof recorded in Plat Book "A" at Page 90 of the public records of Alachua County, Florida.

FLOOD NOTE

Community Panel No. 125107 0011B of the FEMA Flood Insurance Rate Maps for Gainesville, Florida, dated Jan. 19, 1983, depicts the subject tract as lying within Flood Zone "C", i.e., not within a flood prone area.

REPRODUCTIONS OF THIS SURVEY
PLAT ARE NOT VALID UNLESS
SIGNED AND EMBOSSED WITH THE
SURVEYOR'S SEAL.

M. K. Flowers, Inc.
A Subsidiary of George F. Young of Florida, Inc.
ARCHITECTURE ■ ENGINEERING ■ PLANNING
SURVEYING ■ TESTING
3131 N.W. 13th Street, Suite 62
P.O. Box 1281
Gainesville, Florida 32602
(904) 378-1444